



TYPICAL LAYOUT: BLOCKS F, G, H, I, J, and K

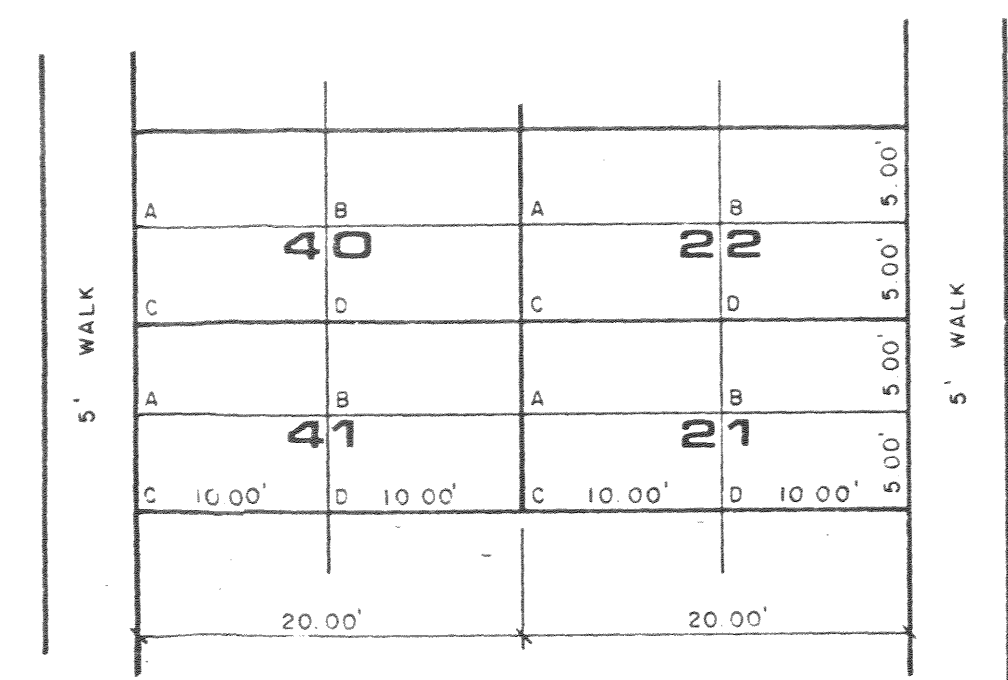


TYPICAL LAYOUT: BLOCKS A, B, D, and E

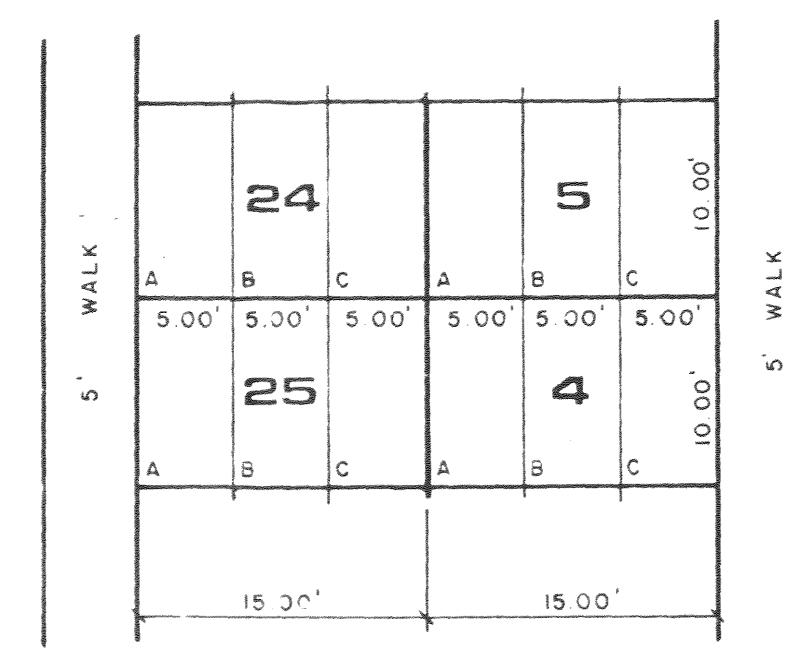


TYPICAL LAYOUT: BLOCK C

NOTE: TREES ON PLOTS ARE AS FOLLOWS:
 BLOCK G, LOT 6 - 20" OAK
 BLOCK H, LOT 8 - 15" OAK
 BLOCK I, LOT 2 - 20" OAK
 BLOCK K, LOTS 5 - 12" TWIN OAKS

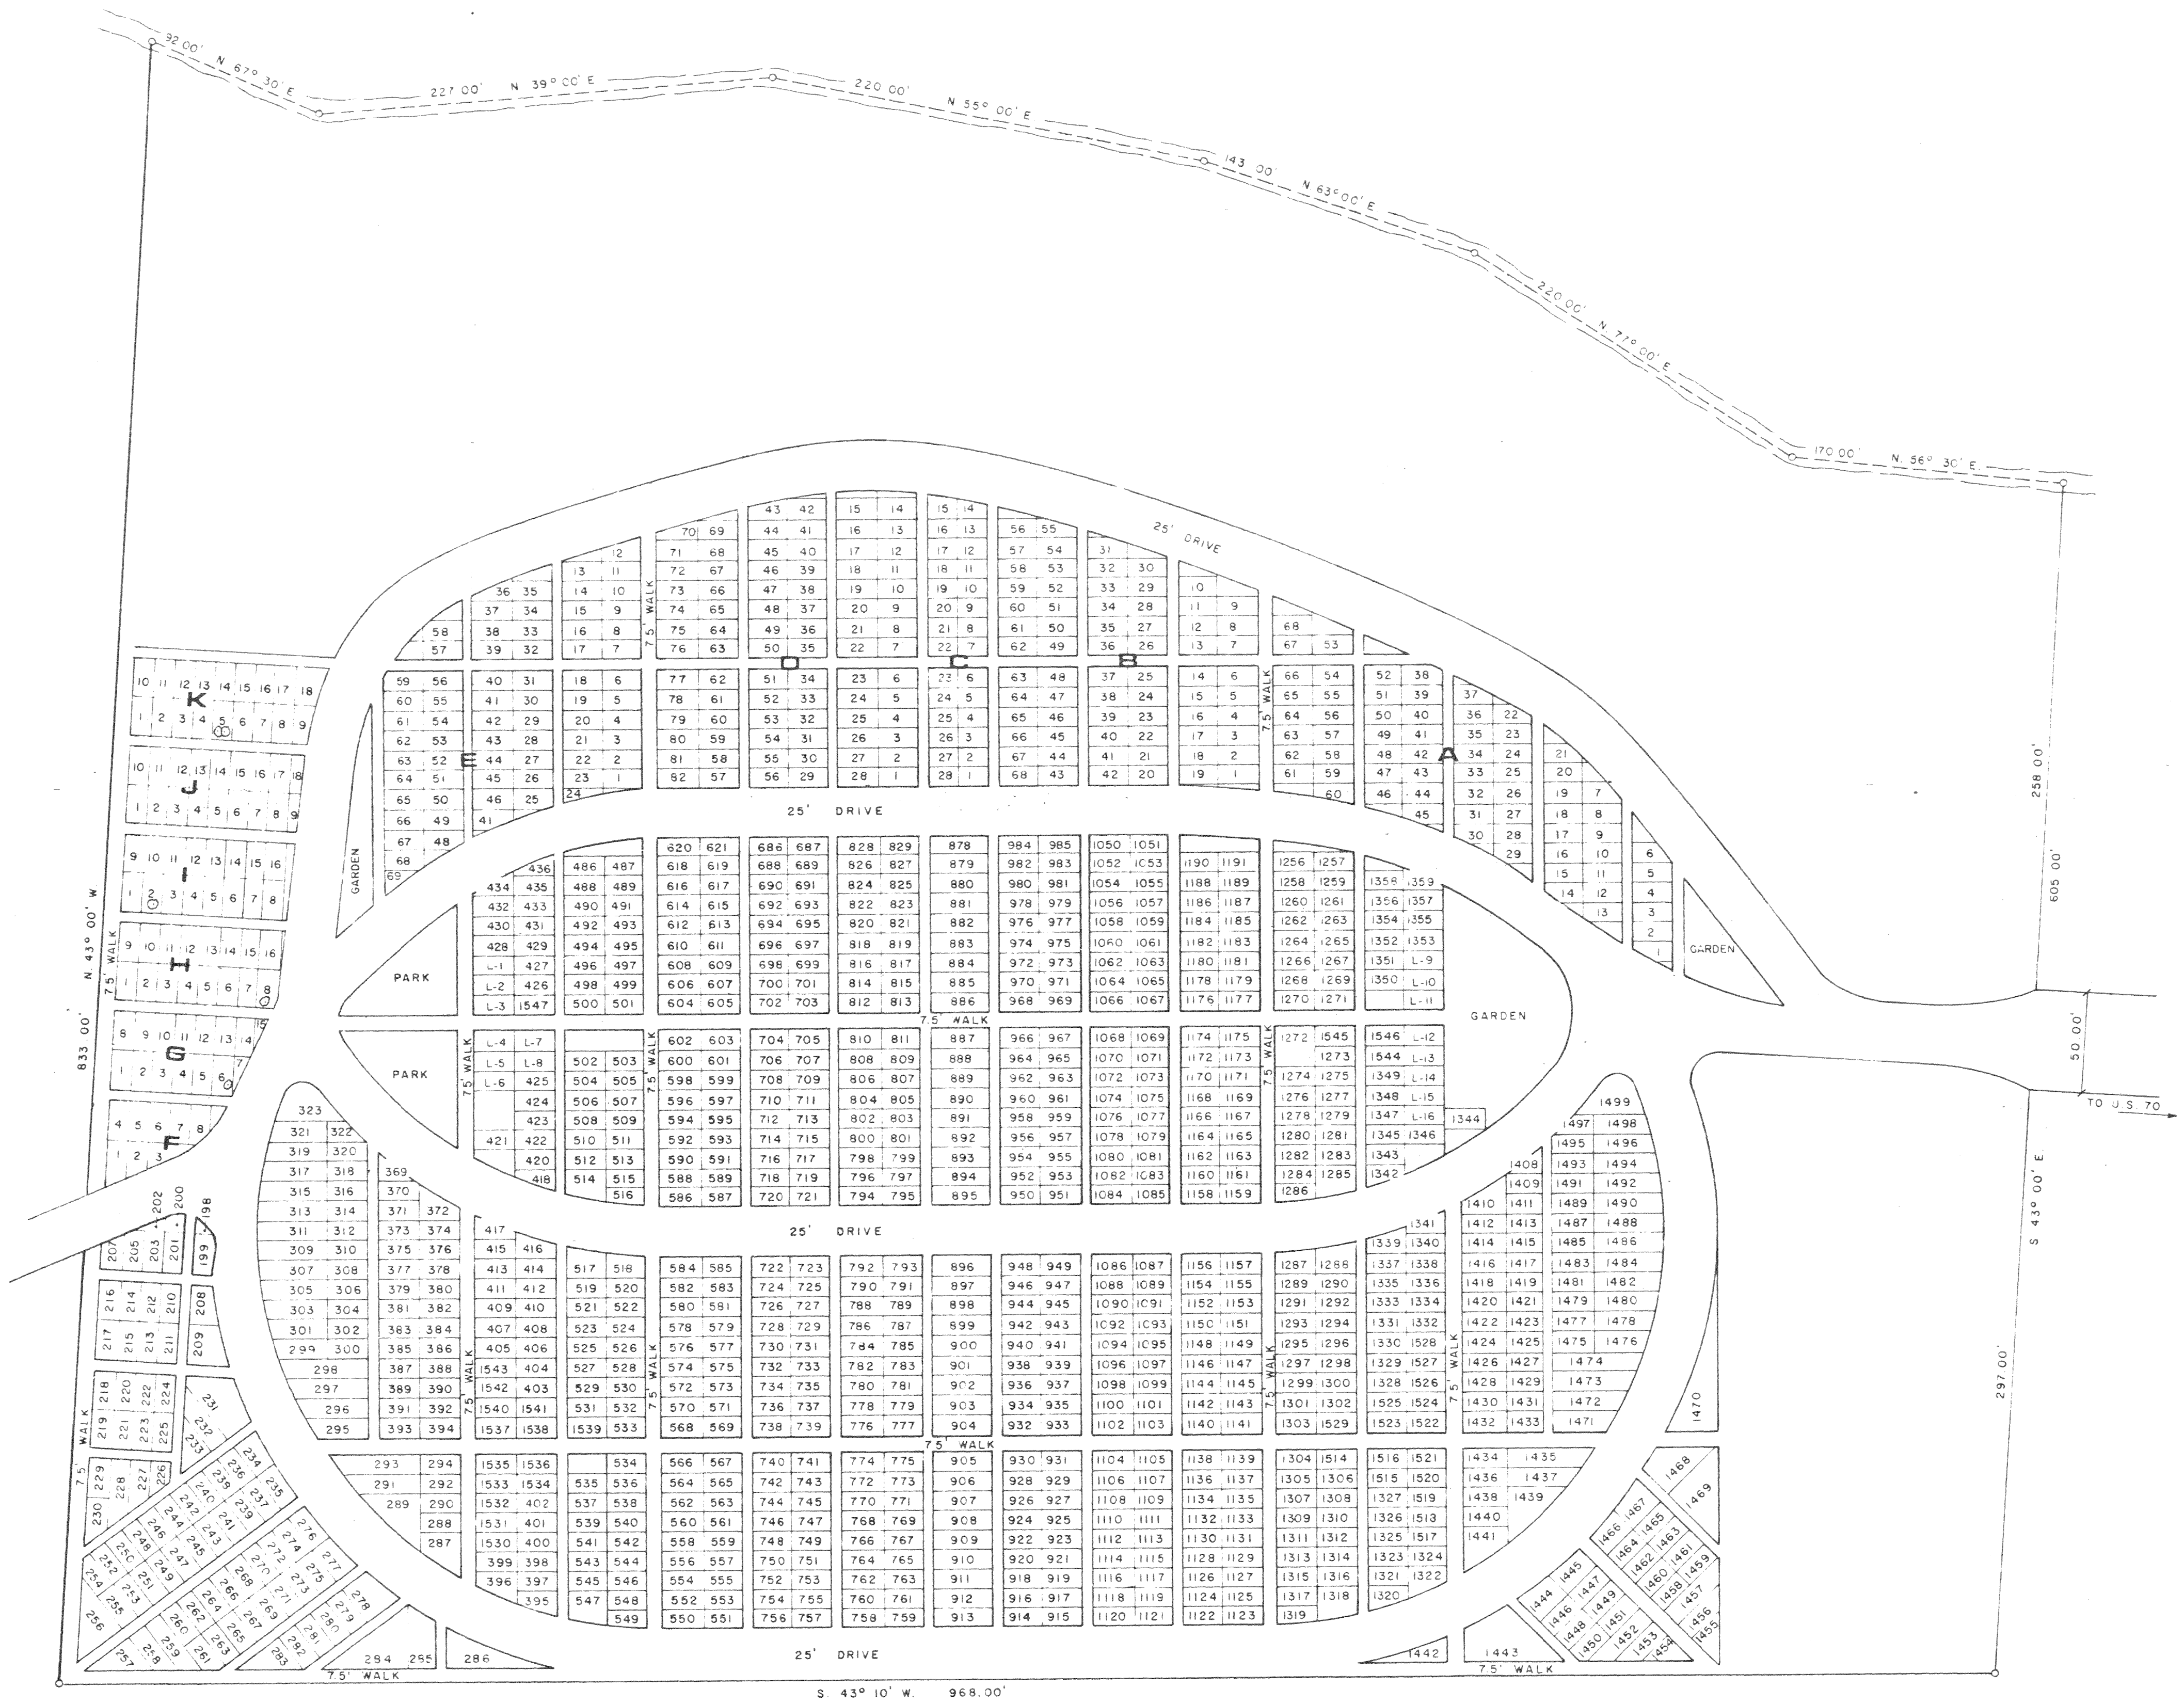

NO	DATE	BY	REVISION

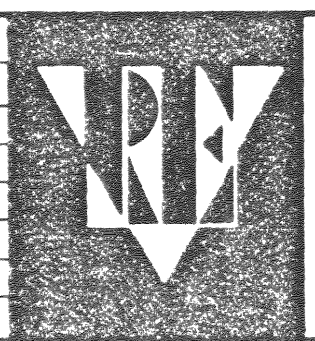

RAGSDALE ENGINEERS, P.A.
 P.O. BOX 1749 SMITHFIELD, N.C. 27577
 CIVIL AND ENVIRONMENTAL ENGINEERS—LAND PLANNERS AND SURVEYORS

SCALE: 1" = 50'
 DATE: JANUARY 1980
 DRAWN BY: Gene Barrier
 CHECKED BY:
 APPROVED BY:
 PROJECT NO.

MAPLEWOOD CEMETERY
 CLAYTON, NORTH CAROLINA

DRAWING NO.
 OF

BRUNING 44122 33890